
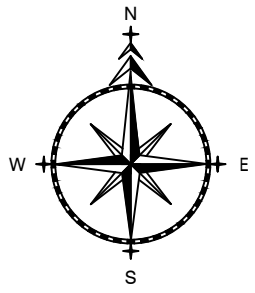
 Proposed 20mph Speed Limit
 Existing 30mph Speed Limit



TRO TRAFFIC REGULATION ORDERS LTD

ADL House
 The Oaklands Business Park
 Yate, Bristol
 BS37 5NA
 Tel : 01454 332100
 Fax : 01454 327983
 E-Mail : Info@TROldt.CO.UK






- NOTES**
- PRELIMINARY DESIGN PROVIDED FOR ILLUSTRATIVE PURPOSES ONLY. ALL DETAILS ARE SUBJECT TO INCLUDING CHECKING STATUTORY SERVICE APPARATUS.
 - DO NOT SCALE FROM THIS DRAWING.
 - BACKGROUND PLAN IS BASED UPON A DIGITAL OSBASE.
 - ALL DETAILS TO BE CONFIRMED ON SITE AND ON A TOPOGRAPHICAL SURVEY.
 - ALL TRACKS ASSUME GRADIENTS AND CAMBERS DO NOT EXCEED 1:60 AND 1:40 RESPECTIVELY OTHERWISE VEHICLE MANOEUVRABILITY MAY BE AFFECTED.
 - ALL LAND OWNERSHIP DETAILS, EXTENT OF ADOPTED HIGHWAY AND RIGHTS OF WAY TO BE CONFIRMED.
 - ASSUMES ALL LANDSCAPING CAN BE ALTERED AND NO TREES ARE SUBJECT TO TPO.
- © Copyright Traffic Regulation Orders Ltd



AMENDMENTS

REF.	DATE	DESCRIPTION

ADL Job No. 5227-24

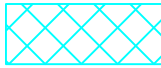Project Fairford Gloucestershire			
Title Proposed 20mph Speed Limit			
Date Sept 2023	Drawn NH		
Checked	Date	Approved	Date
Scale NTS@A3	Drg No. 5227-24-001	Rev. C	

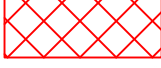	Proposed 30mph Speed Limit by Virtue of Street Lighting
	Proposed 30mph Speed Limit by Traffic Order
	Existing 30mph Speed Limit to Remain
	Proposed 40mph Speed Limit
	Existing National Speed Limit

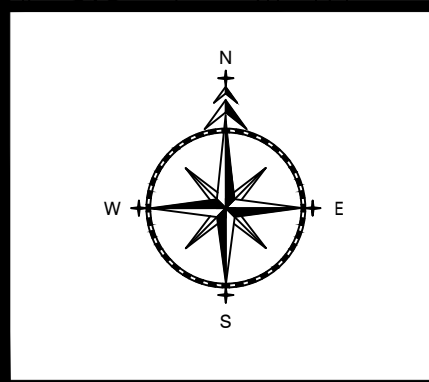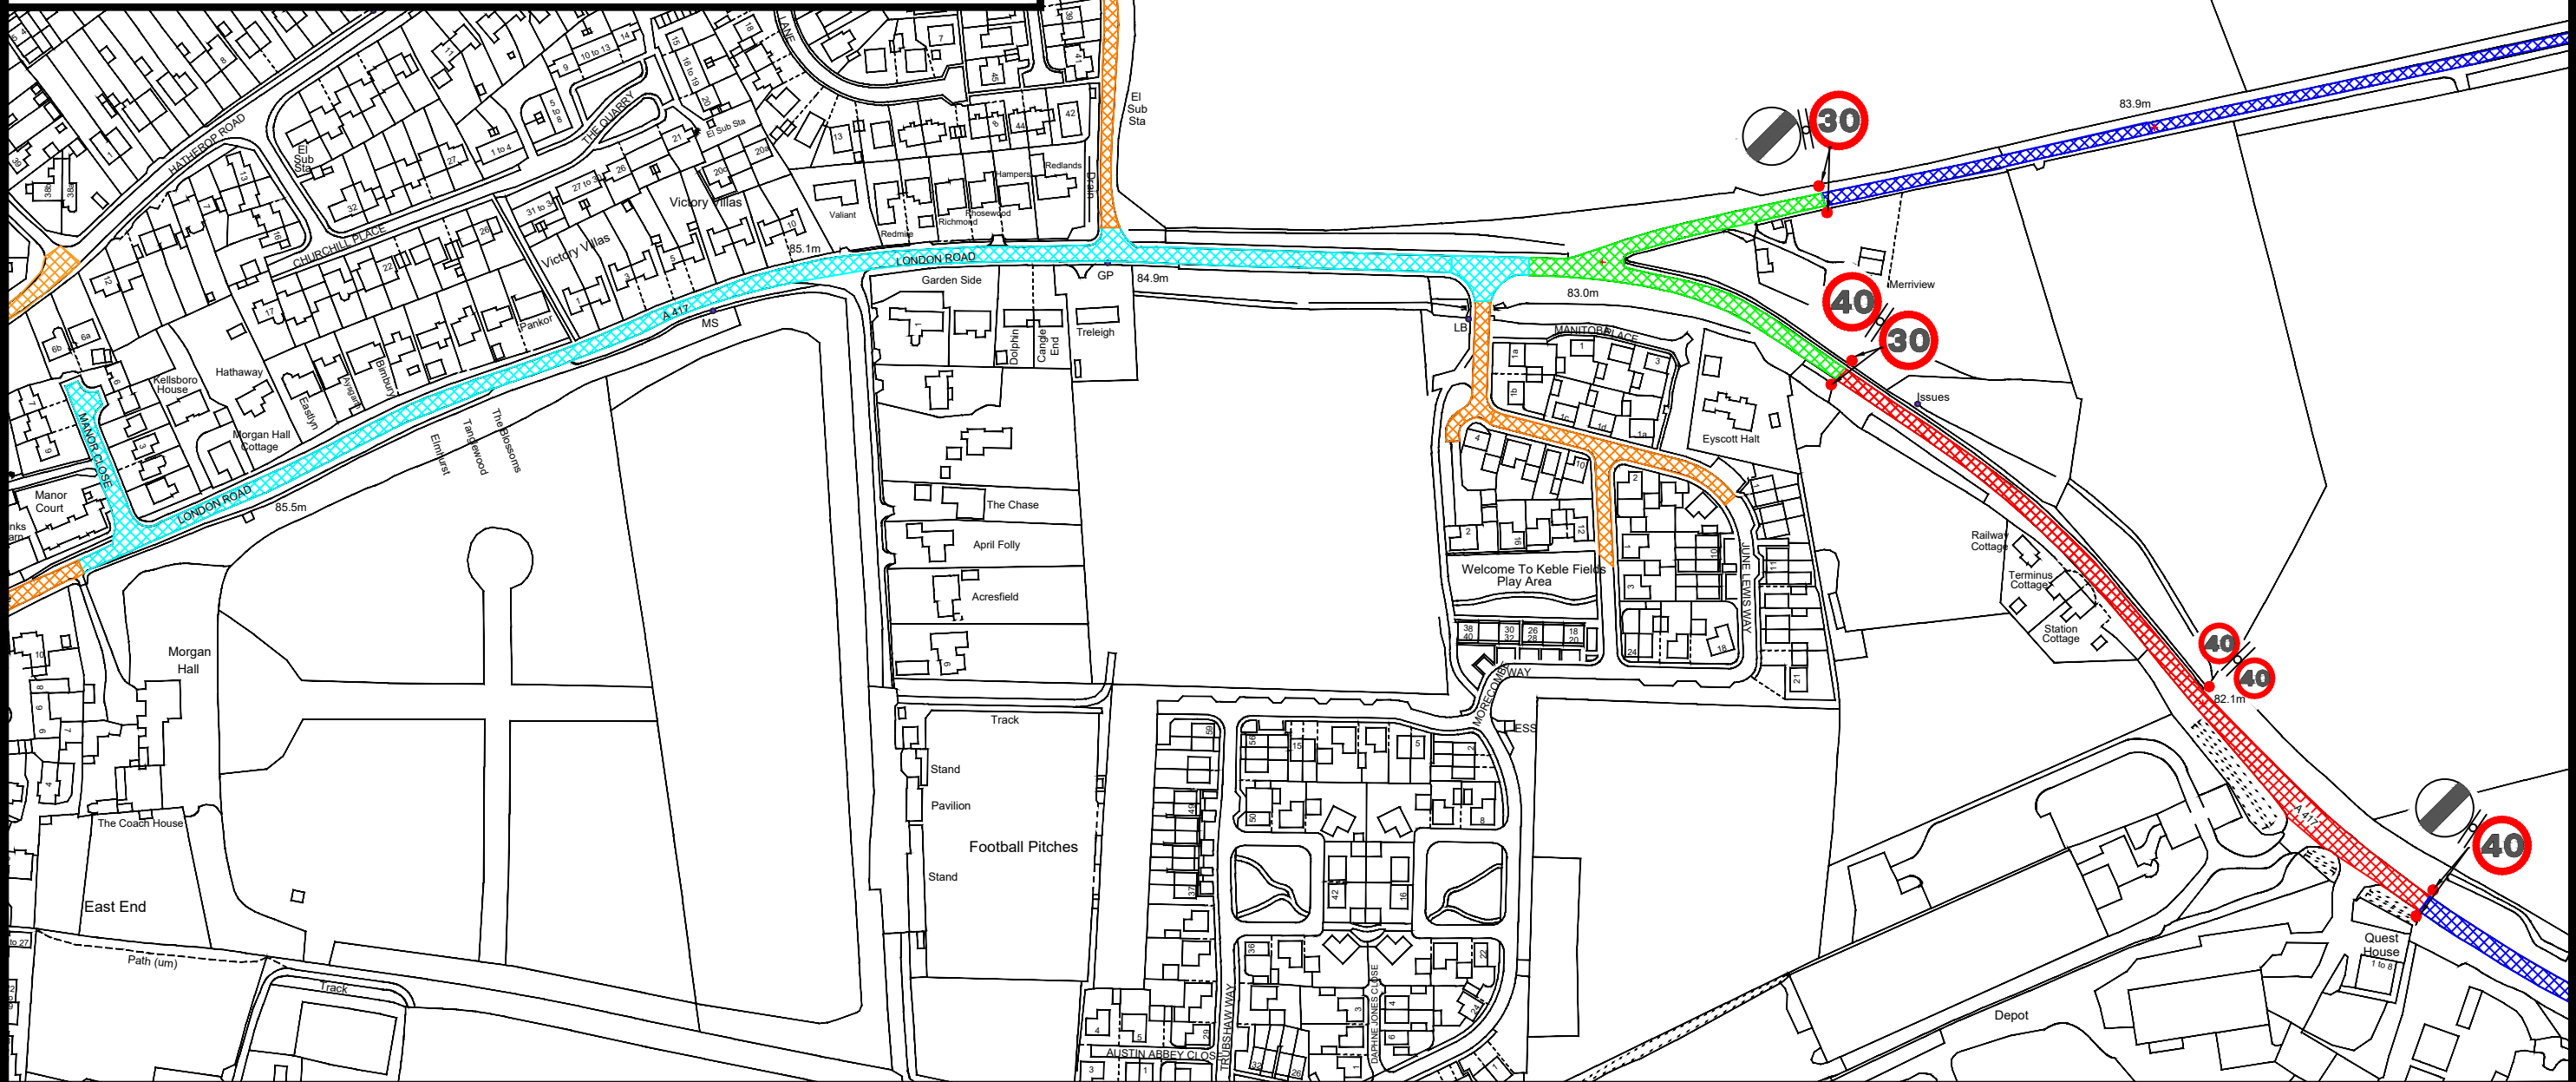

TRO TRAFFIC REGULATION ORDERS LTD

ADL House
The Oaklands Business Park
Yate, Bristol
BS37 5NA
Tel : 01454 332100
Fax : 01454 327983
E-Mail : Info@TROldt.CO.UK

NOTES


- PRELIMINARY DESIGN PROVIDED FOR ILLUSTRATIVE PURPOSES ONLY. ALL DETAILS ARE SUBJECT TO INCLUDING CHECKING STATUTORY SERVICE APPARATUS.
- DO NOT SCALE FROM THIS DRAWING.
- BACKGROUND PLAN IS BASED UPON A DIGITAL OSBASE.
- ALL DETAILS TO BE CONFIRMED ON SITE AND ON A TOPOGRAPHICAL SURVEY.
- ALL TRACKS ASSUME GRADIENTS AND CAMBERS DO NOT EXCEED 1:60 AND 1:40 RESPECTIVELY OTHERWISE VEHICLE MANOEUVRABILITY MAY BE AFFECTED.
- ALL LAND OWNERSHIP DETAILS, EXTENT OF ADOPTED HIGHWAY AND RIGHTS OF WAY TO BE CONFIRMED.
- ASSUMES ALL LANDSCAPING CAN BE ALTERED AND NO TREES ARE SUBJECT TO TPO.

© Copyright Traffic Regulation Orders Ltd


AMENDMENTS		
REF.	DATE	DESCRIPTION

ADL Job No. **5227-24**


Project Fairford Gloucestershire			
Title Proposed 30mph Speed Limit (Eastern Extent)			
Date Nov 2023	Drawn WC		
Checked	Date	Approved	Date
Scale NTS@A3	Dwg No. 5227-24-002	Rev. B	

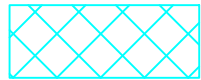


Proposed 30mph Speed Limit by Virtue of Street Lighting

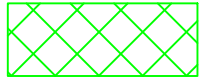



Proposed 30mph speed Limit by Traffic Order

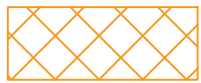

Existing 30mph Speed Limit to remain

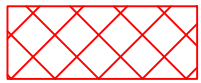

Existing 40mph Speed Limit to remain

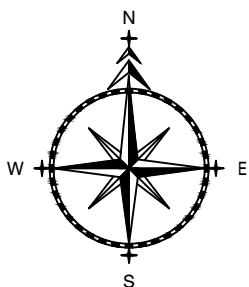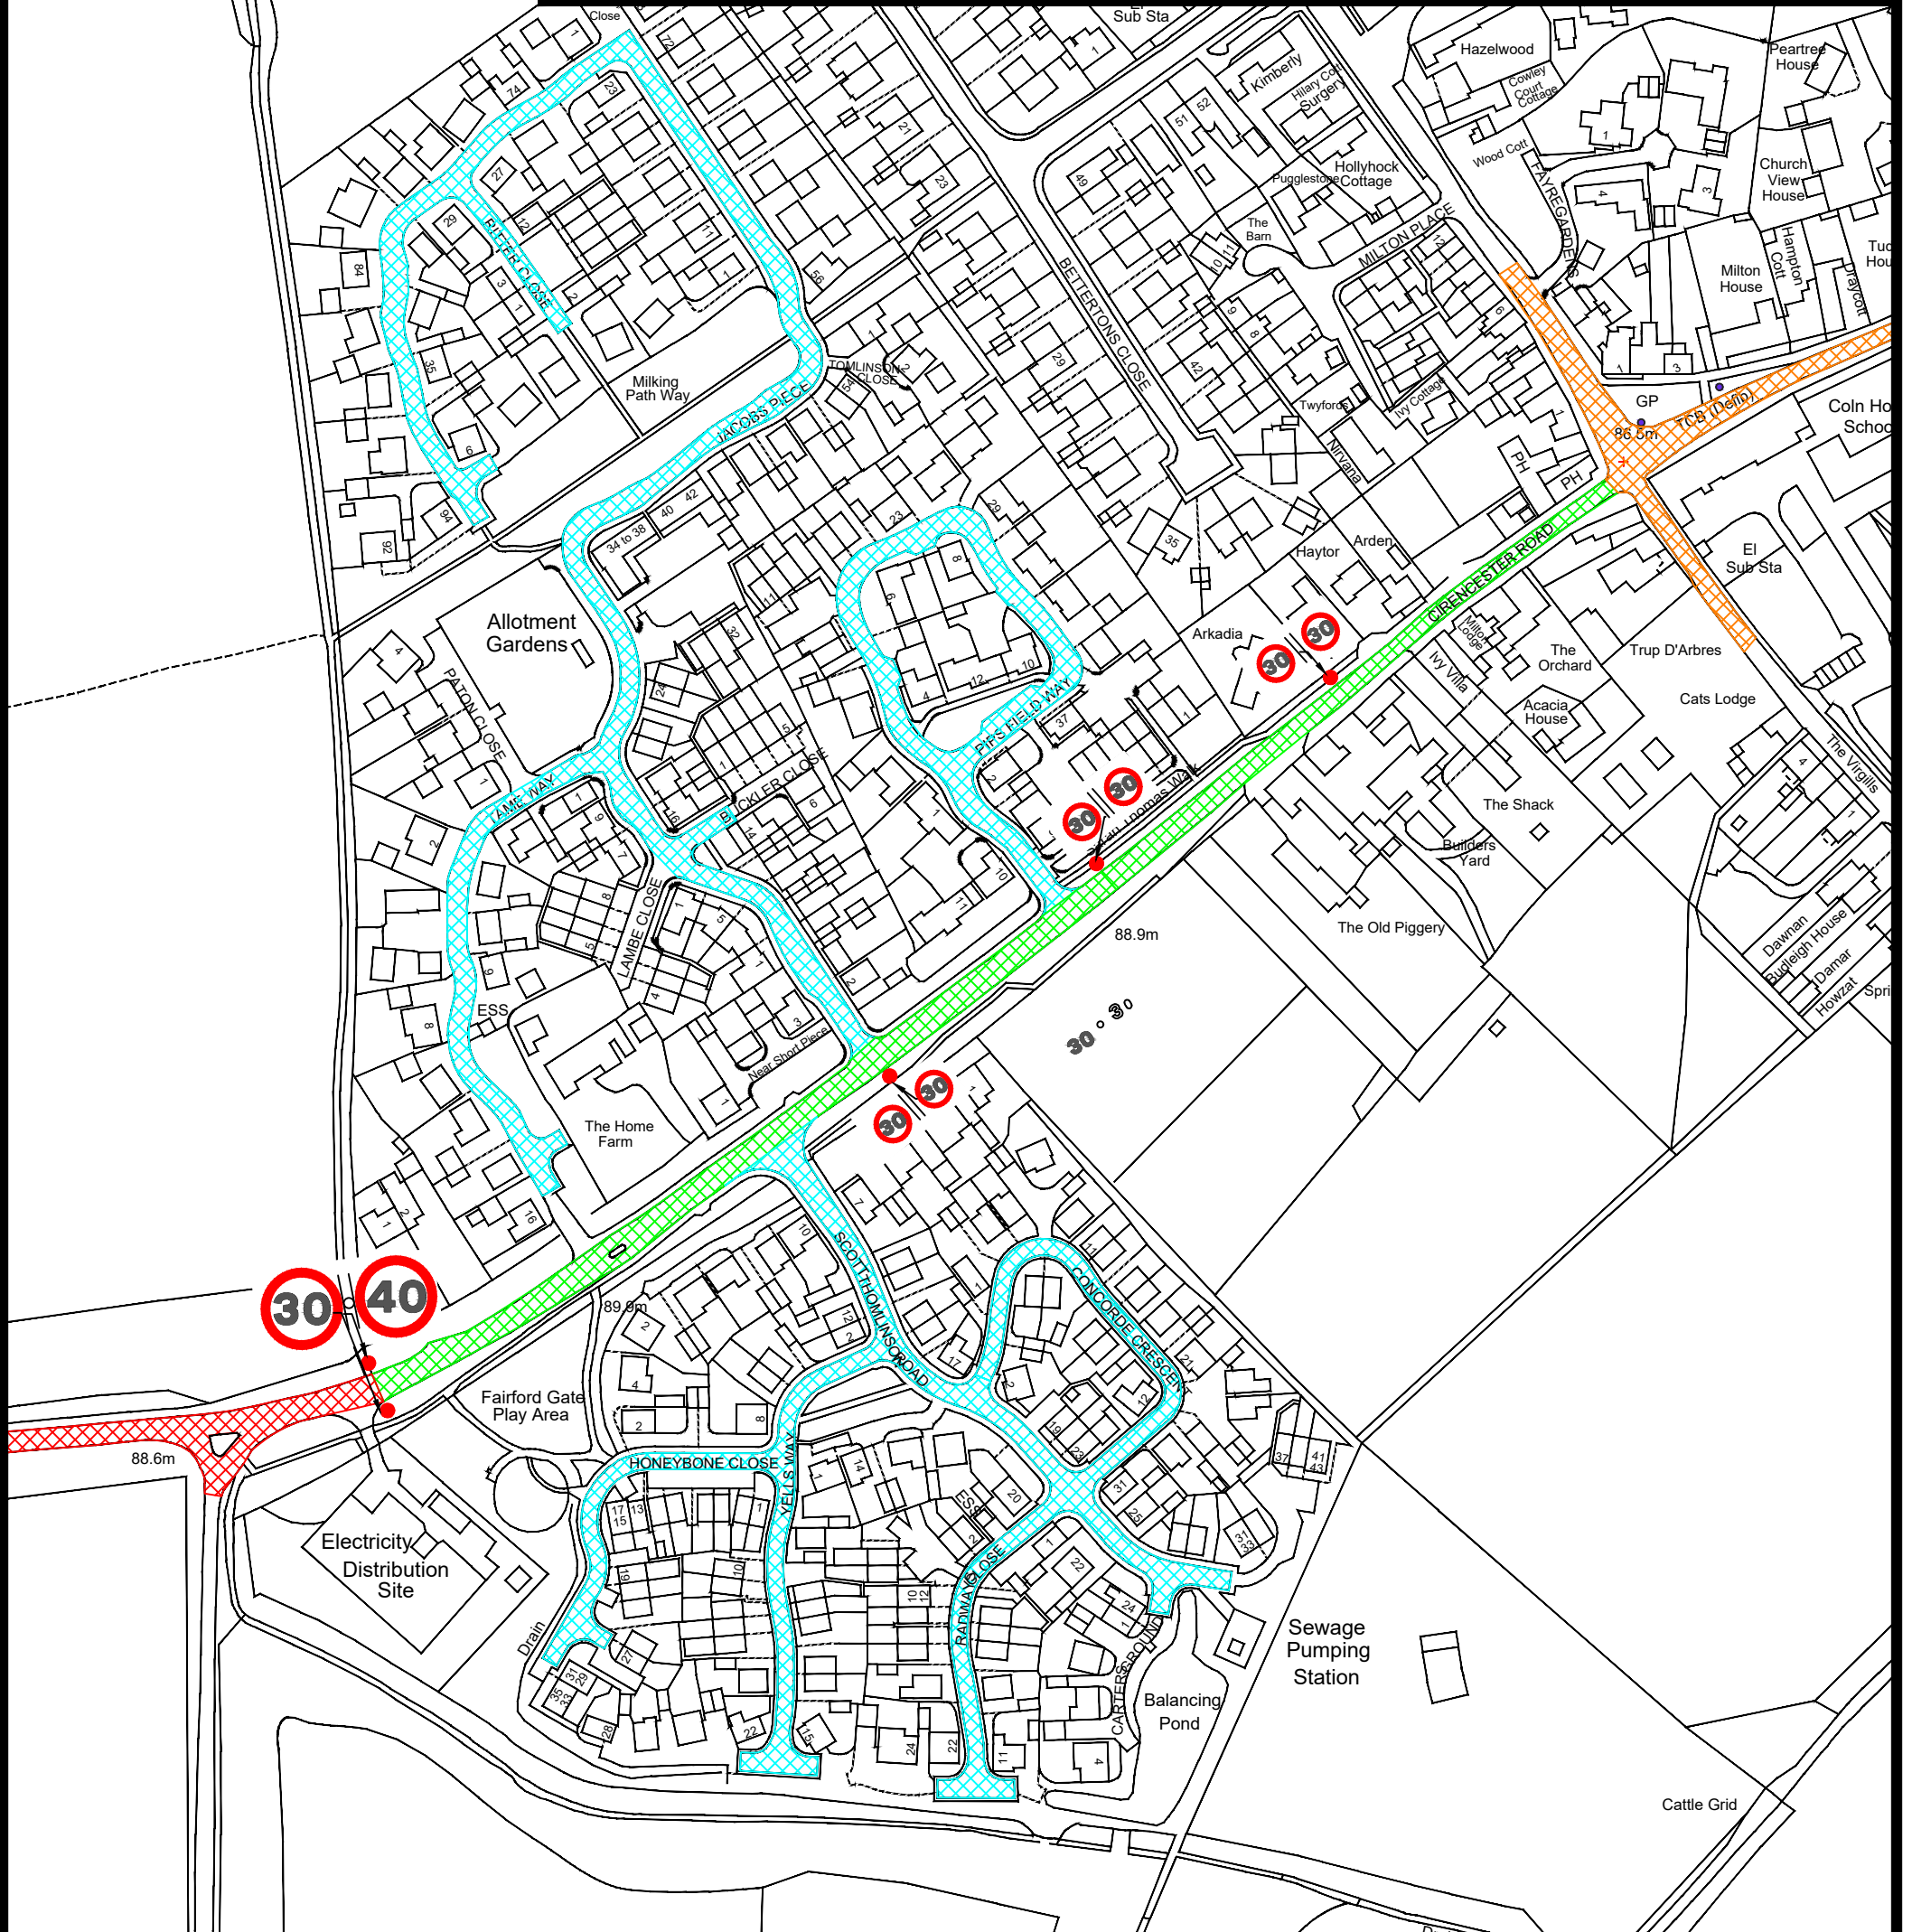

ADL House
The Oaklands Business Park
Yate, Bristol
BS37 5NA
Tel : 01454 332100
E-Mail : CAD@TROLTD.CO.UK

NOTES

1. PRELIMINARY DESIGN PROVIDED FOR ILLUSTRATIVE PURPOSES ONLY. ALL DETAILS ARE SUBJECT TO INCLUDING CHECKING STATUTORY SERVICE APPARATUS.
 2. DO NOT SCALE FROM THIS DRAWING.
 3. BACKGROUND PLAN IS BASED UPON A DIGITAL OSBASE.
 4. ALL DETAILS TO BE CONFIRMED ON SITE AND ON A TOPOGRAPHICAL SURVEY.
 5. ALL TRACKS ASSUME GRADIENTS AND CAMBERS DO NOT EXCEED 1:60 AND 1:40 RESPECTIVELY OTHERWISE VEHICLE MANOEUVRABILITY MAY BE AFFECTED.
 6. ALL LANDOWNERSHIP DETAILS EXTENT OF ADOPTED HIGHWAY AND RIGHTS OF WAY TO BE CONFIRMED.
 7. ASSUMES ALL LANDSCAPING CAN BE ALTERED AND NO TREES ARE SUBJECT TO TPO.
- © Copyright Traffic Regulation Orders Ltd

AMENDMENTS

REF.	DATE	DESCRIPTION

ADL Job No. 5227-24

Project Fairford Gloucestershire

Title Proposed 30mph Speed Limit (Western Extent)

Date Nov 2023 Drawn WC

Checked Date Approved Date

Scale NTS @ A3 Drg No. 5227-24-003 Rev. B